


Vse dimenzije so v metrih.

PRILETNA IN ODLETNA RAVNINA
APPROACH AND TAKE-OFF SURFACE


PRILOGA 1

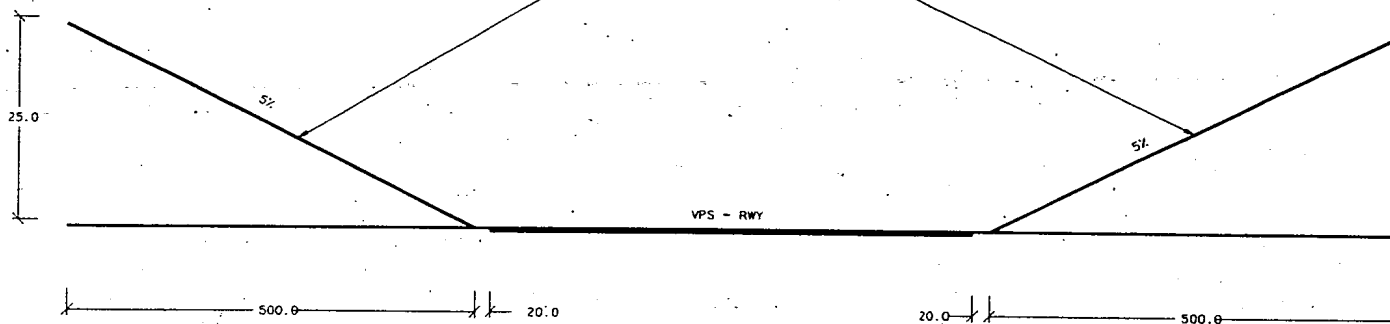

OSNOVNA STEZA
STRIP

VPS - RWY

PRILOGA 2

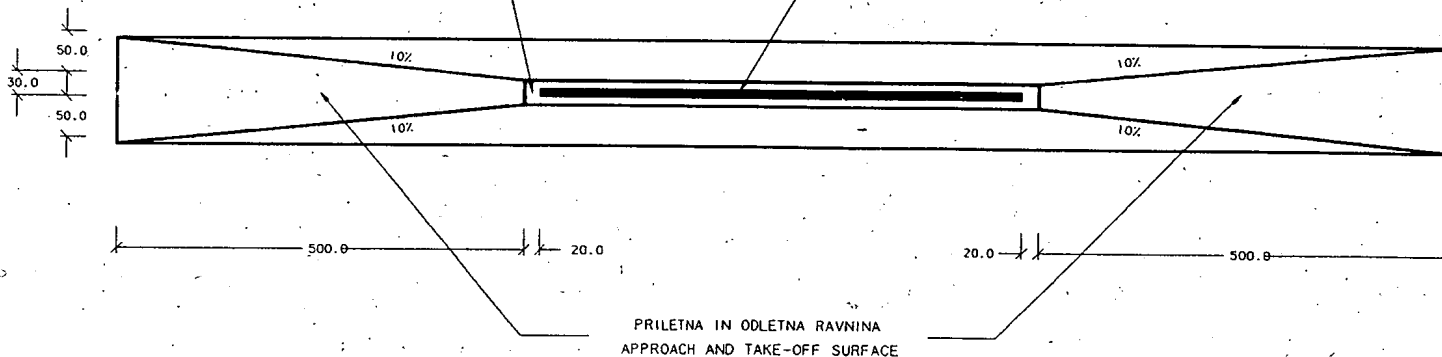

PRILETNA IN ODLETNA RAVNINA
APPROACH AND TAKE-OFF SURFACE

PRILOGA 3

BOČNA RAVNINA
TRANSITIONAL SURFACE

